

Istn. 2x219,1/315

Rura dwudzielna
typ AROT, L=2,0 m

Rura dwudzielna
typ AROT, L=2,0 m

Rura dwudzielna
typ AROT, L=2,0 m

kost.bruk

kostka

bet.

ch. bet.

ch. bet.

PW

Z4

Z3

Z1

Z5

Z6

Z7

Z8

124

124;3

124;2

124;1

124;7

124;7

118/14;1

118/14;2

118/14


697;1

2x219,1/315

Bi

01

Z8

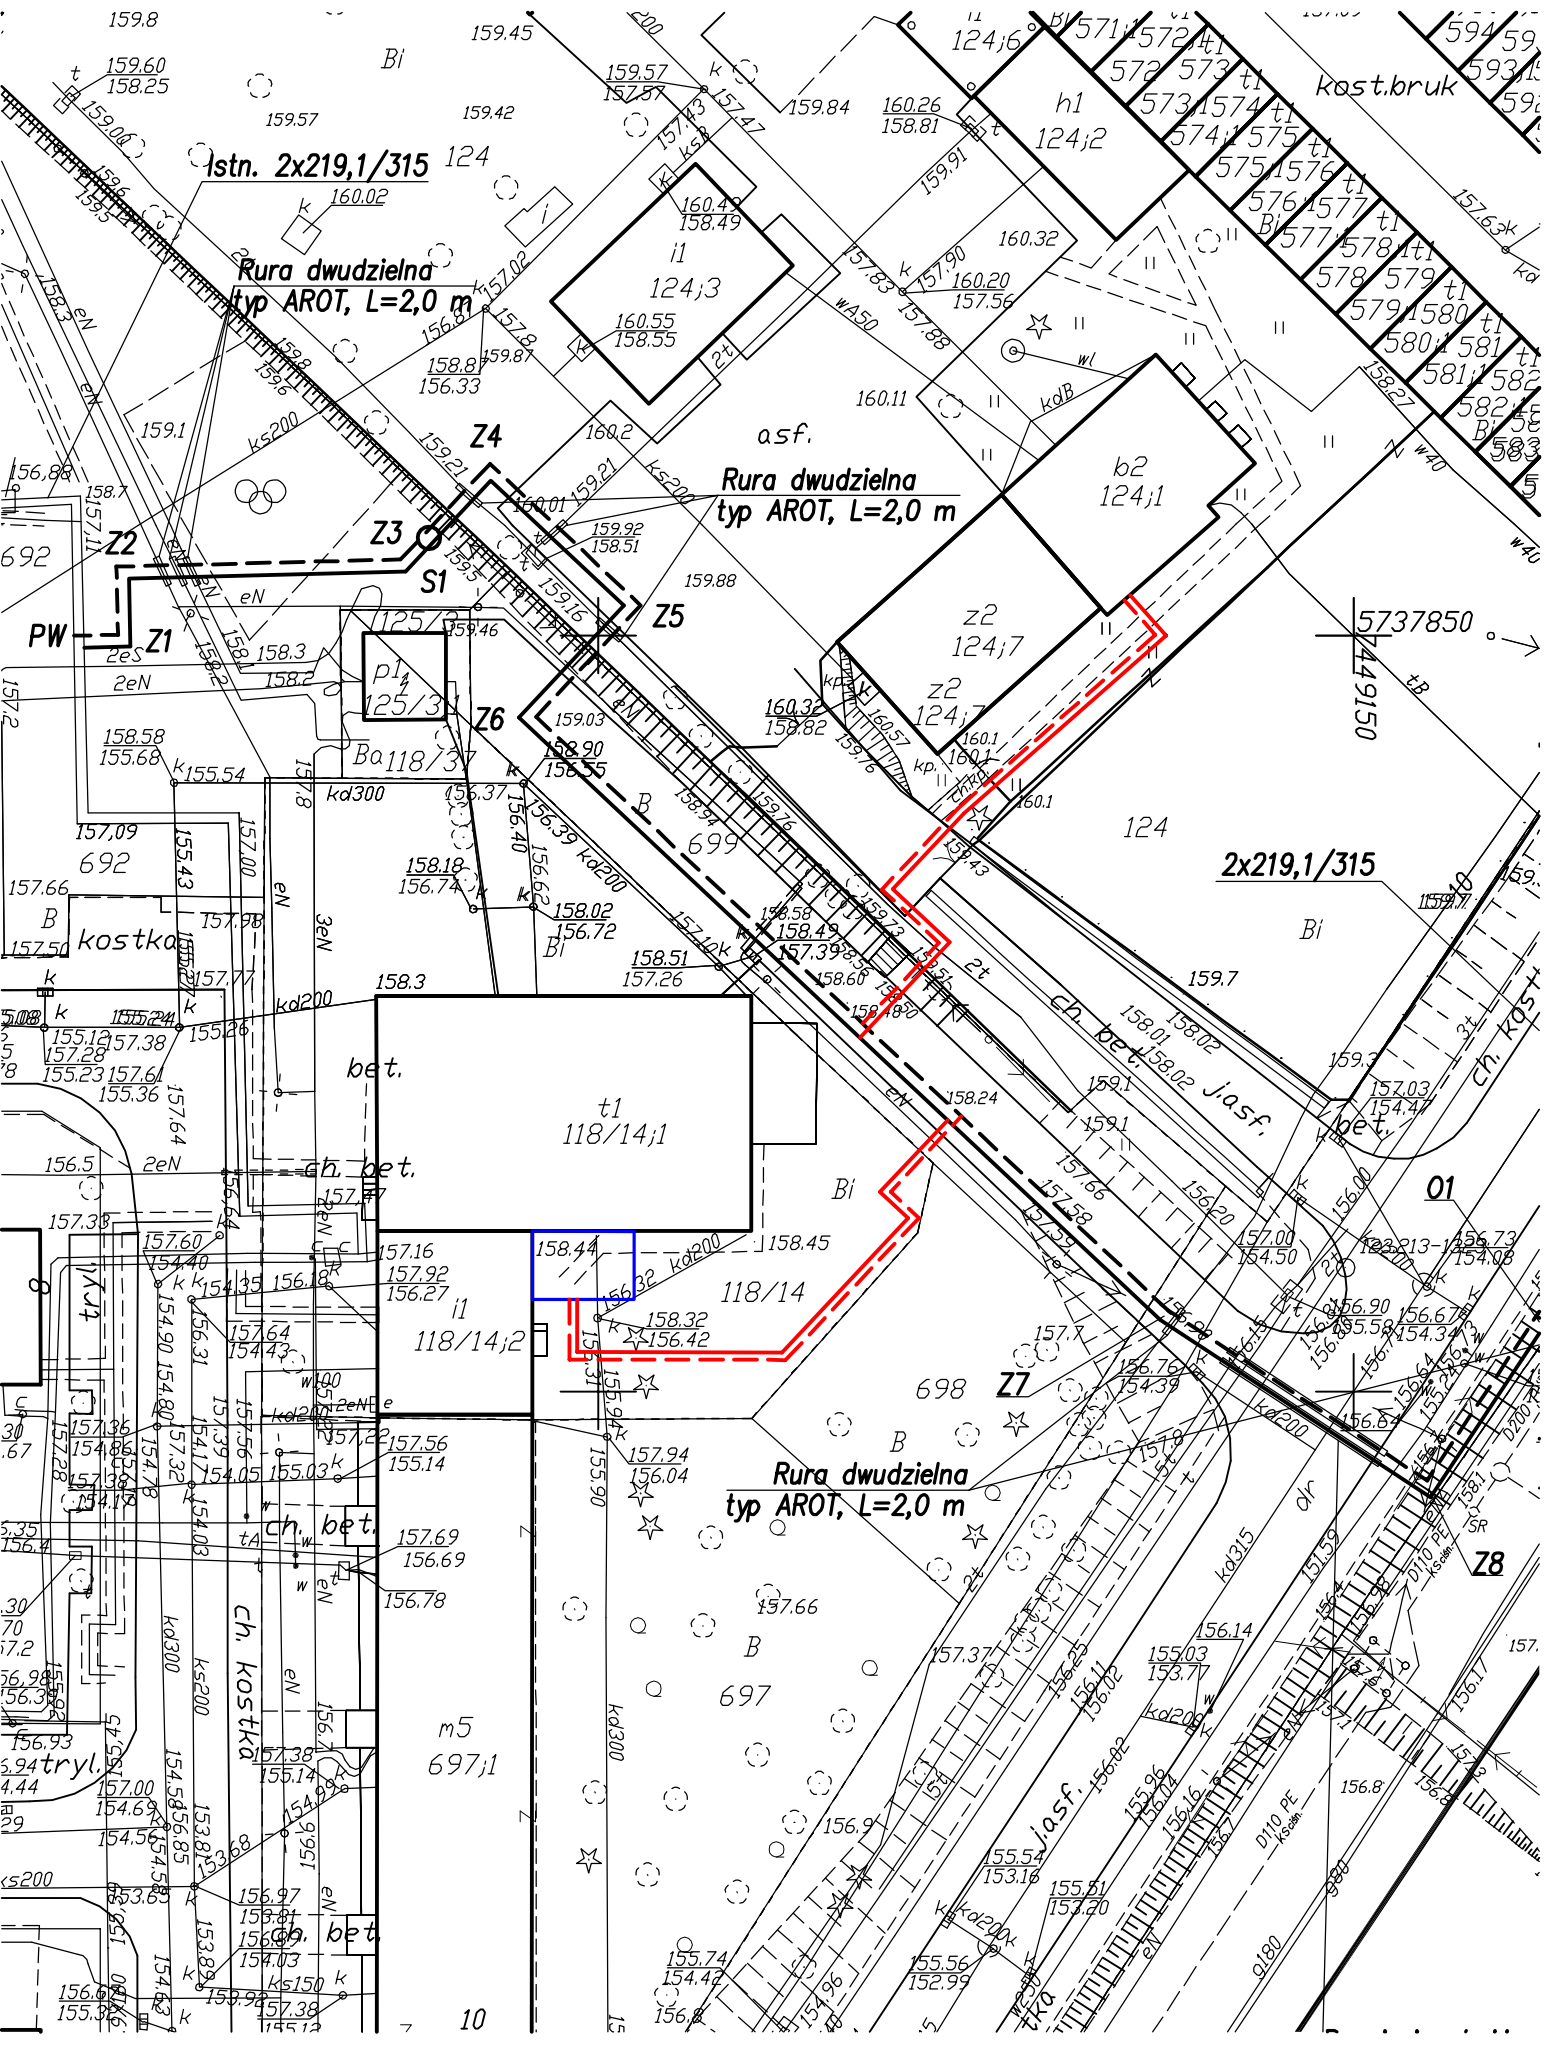

Istn. 2x219,1/315

Rura dwudzielna
typ AROT, L=2,0 m

Rura dwudzielna
typ AROT, L=2,0 m

Rura dwudzielna
typ AROT, L=2,0 m

kost.bruk

kostka

bet.

ch. bet.

ch. bet.

PW

Z4

Z3

Z1

Z5

Z6

Z7

Z8

124

124;3

124;2

124;1

124;7

124;7

118/14;1

118/14;2

118/14

697;1

2x219,1/315

Bi

01

Z8